



3m high rebound wall

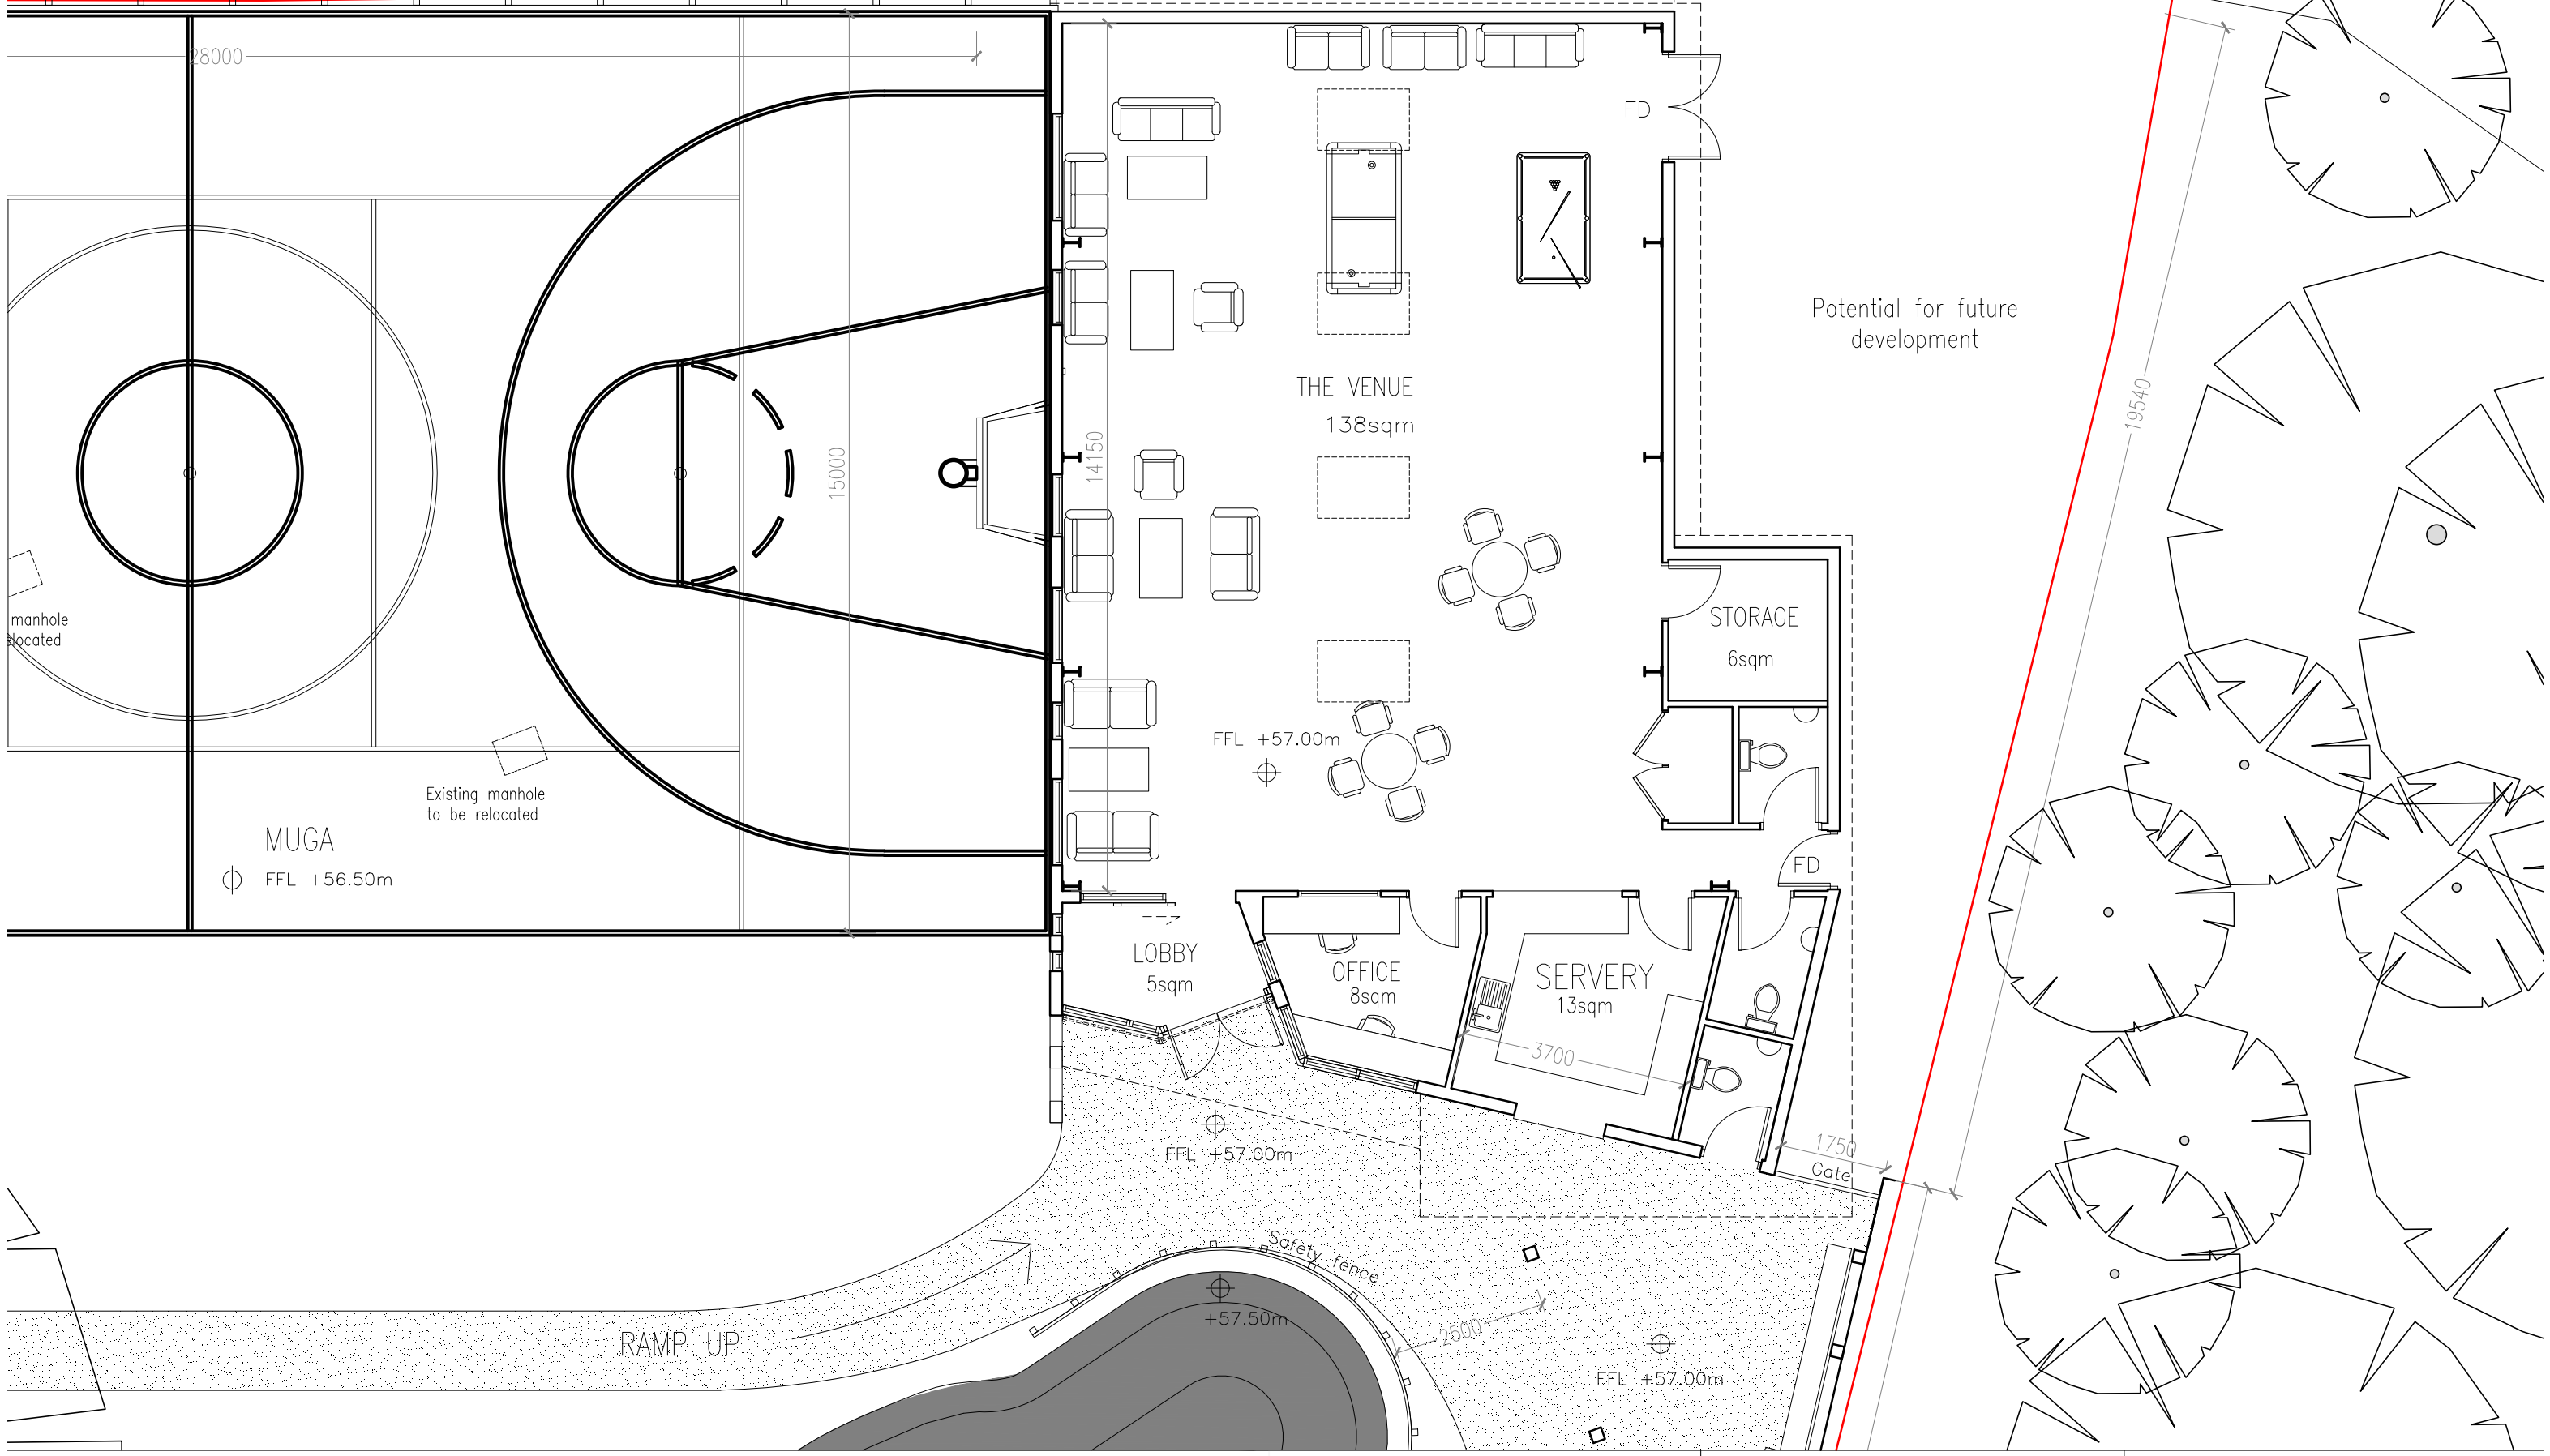

Rev -

NOTES:

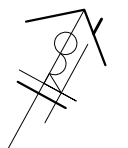

**RODGERFINCHAM**  
 ARCHITECT  
 e-mail:fincham1@aol.com tel:07817858432  
 17 Highfields Forest Row E. Sussex RH185AJ

Job no. 05264  
 Venue on the Green, Forest Row  
 East Sussex  
 For Forest Row Parish Council

Proposed Youth Center and MUGA  
 Proposed Site Plan scale:1:100  
 date:Jan'16 drawn by YK drawing no WDO1