


SOUTH EAST ELEVATION

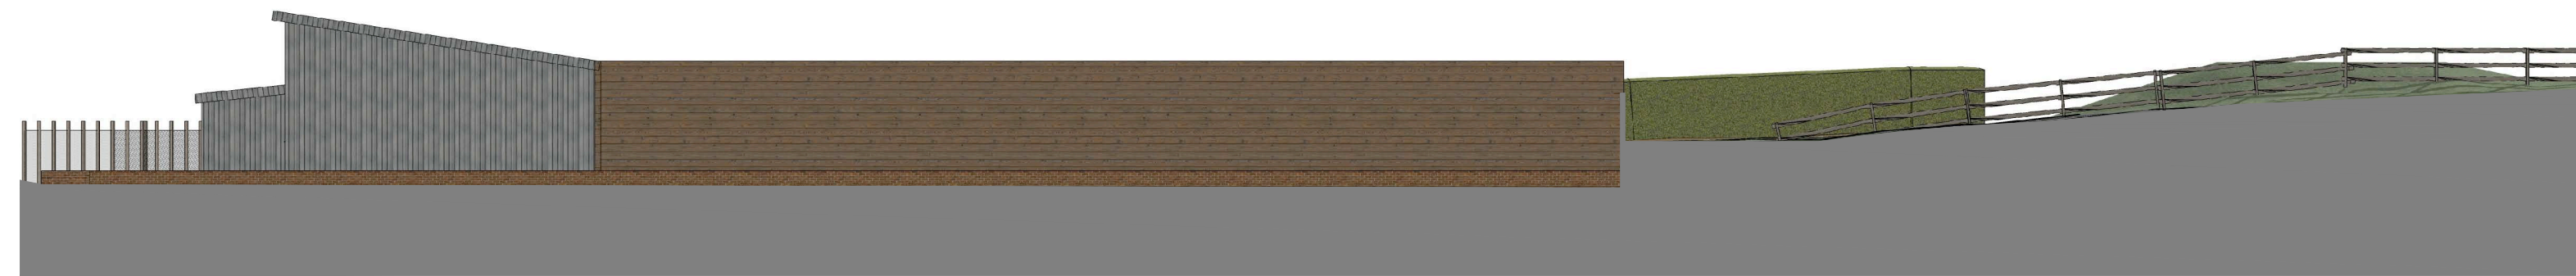

NORTH WEST ELEVATION

Rev -

NOTES:

**RODGERFINCHAM**  
 A R C H I T E C T  
 e-mail:fincham1@aol.com tel:07817858432  
 17 Highfields Forest Row E. Sussex RH185AJ

Job no. 05264  
 Venue on the Green, Forest Row  
 East Sussex  
 For Forest Row Parish Council

Proposed Youth Center and MUGA  
 SE & NW Elevations scale:1:200  
 date:Jan'16 drawn by YK drawing no WD02