


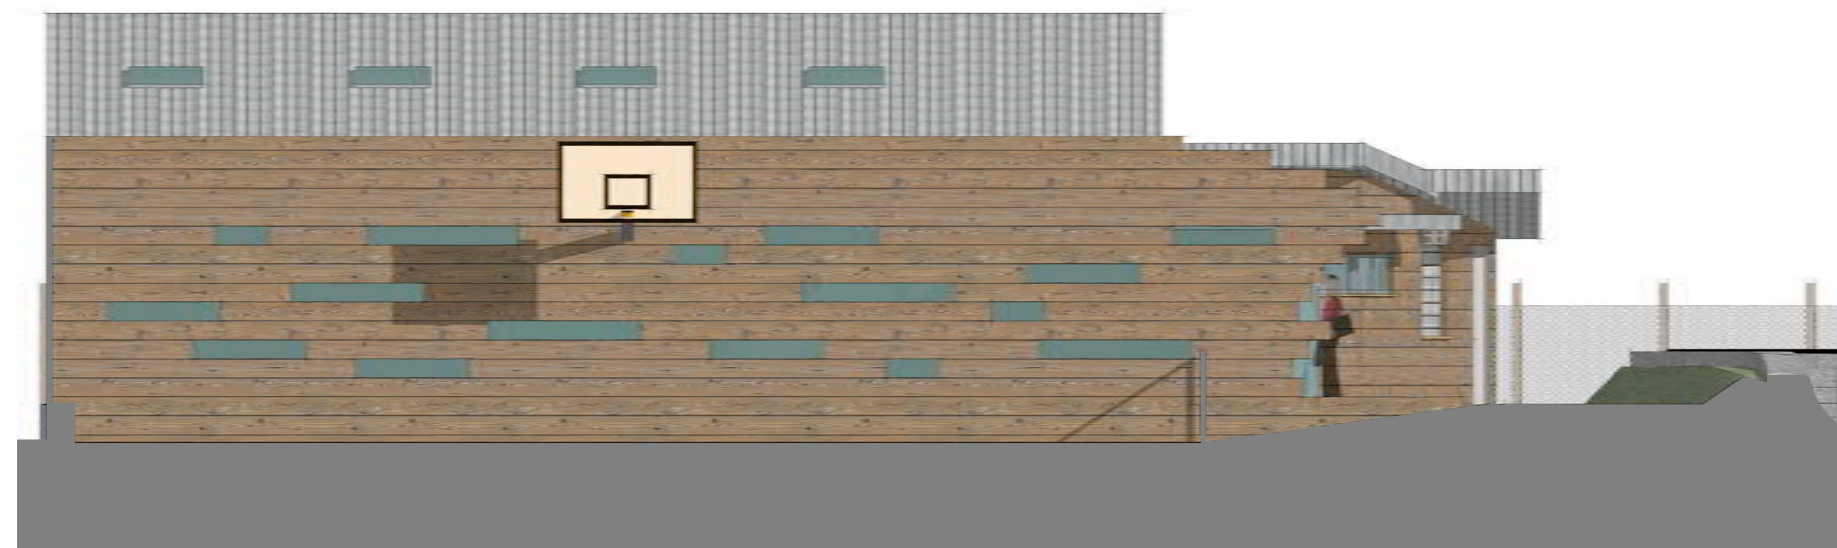

SOUTH EAST ELEVATION



SOUTH WEST ELEVATION

Rev -

NOTES:

RODGERFINCHAM
 A R C H I T E C T
 e-mail:fincham1@aol.com tel:07817858432
 17 Highfields Forest Row E Sussex RH185AJ

Job no. 05264
 Venue on the Green, Forest Row
 East Sussex
 For Forest Row Parish Council

Proposed Youth Center and MUGA
 SE & SW Elevations scale:1:100
 date:Jan'16 drawn by:YK drawing no:WD04